


**16 BED HOUSE  
SECOND FLOOR PLAN**

SCALE: 1/8" = 1'-0"

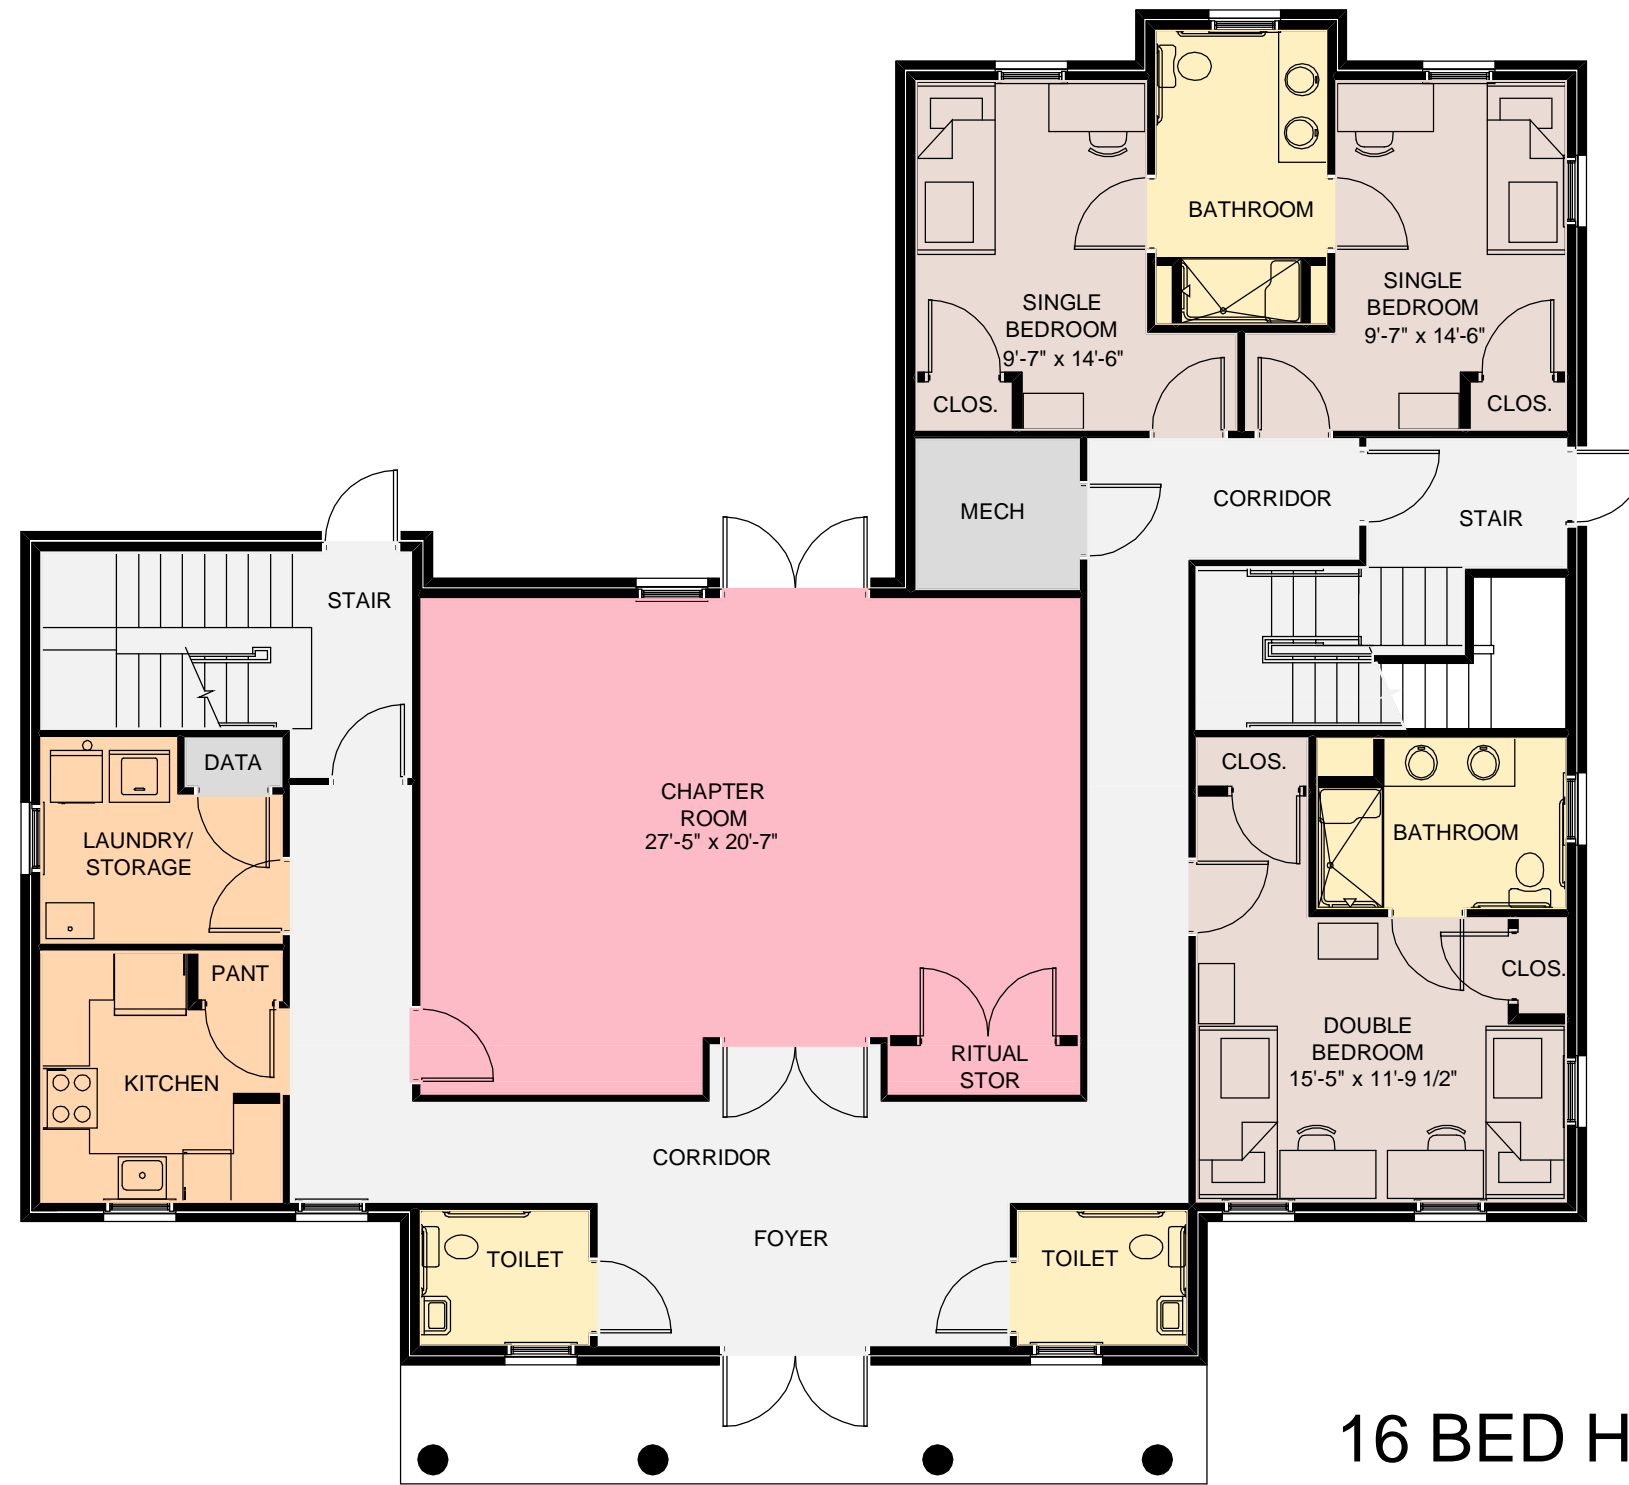

**16 BED HOUSE  
GROUND FLOOR PLAN**

SCALE: 1/8" = 1'-0"