


## 20 BED HOUSE GROUND FLOOR PLAN

SCALE: 1/8" = 1'-0"

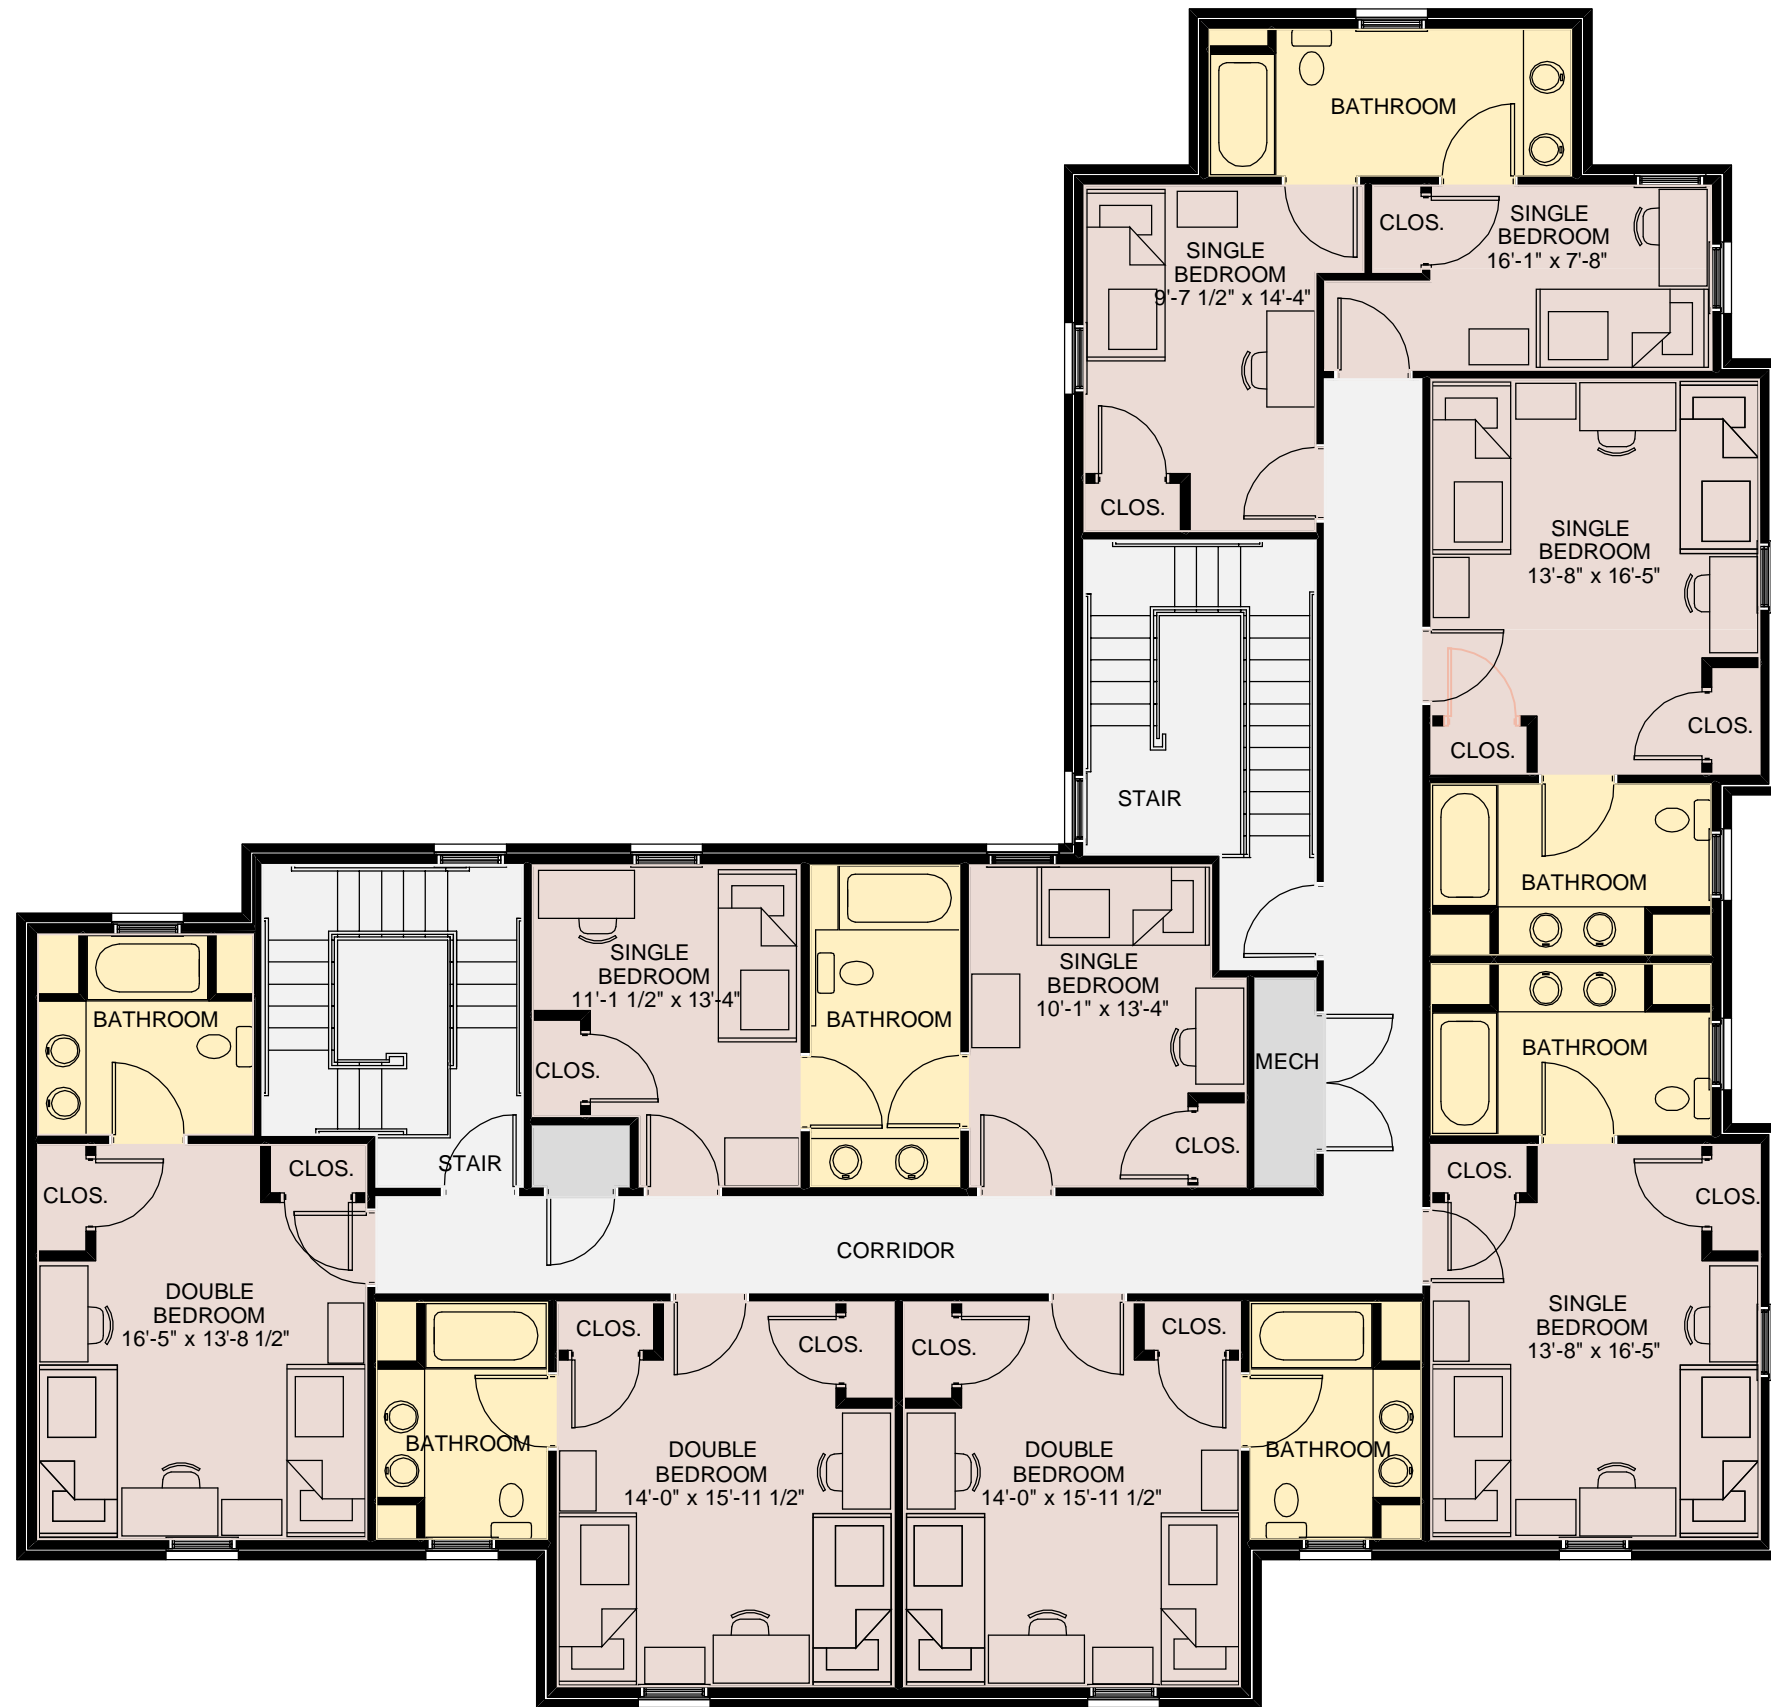

## 20 BED HOUSE SECOND FLOOR PLAN

SCALE: 1/8" = 1'-0"