


**6 BED TOWNHOUSES
GROUND FLOOR PLAN**

SCALE: 1/8" = 1'-0"

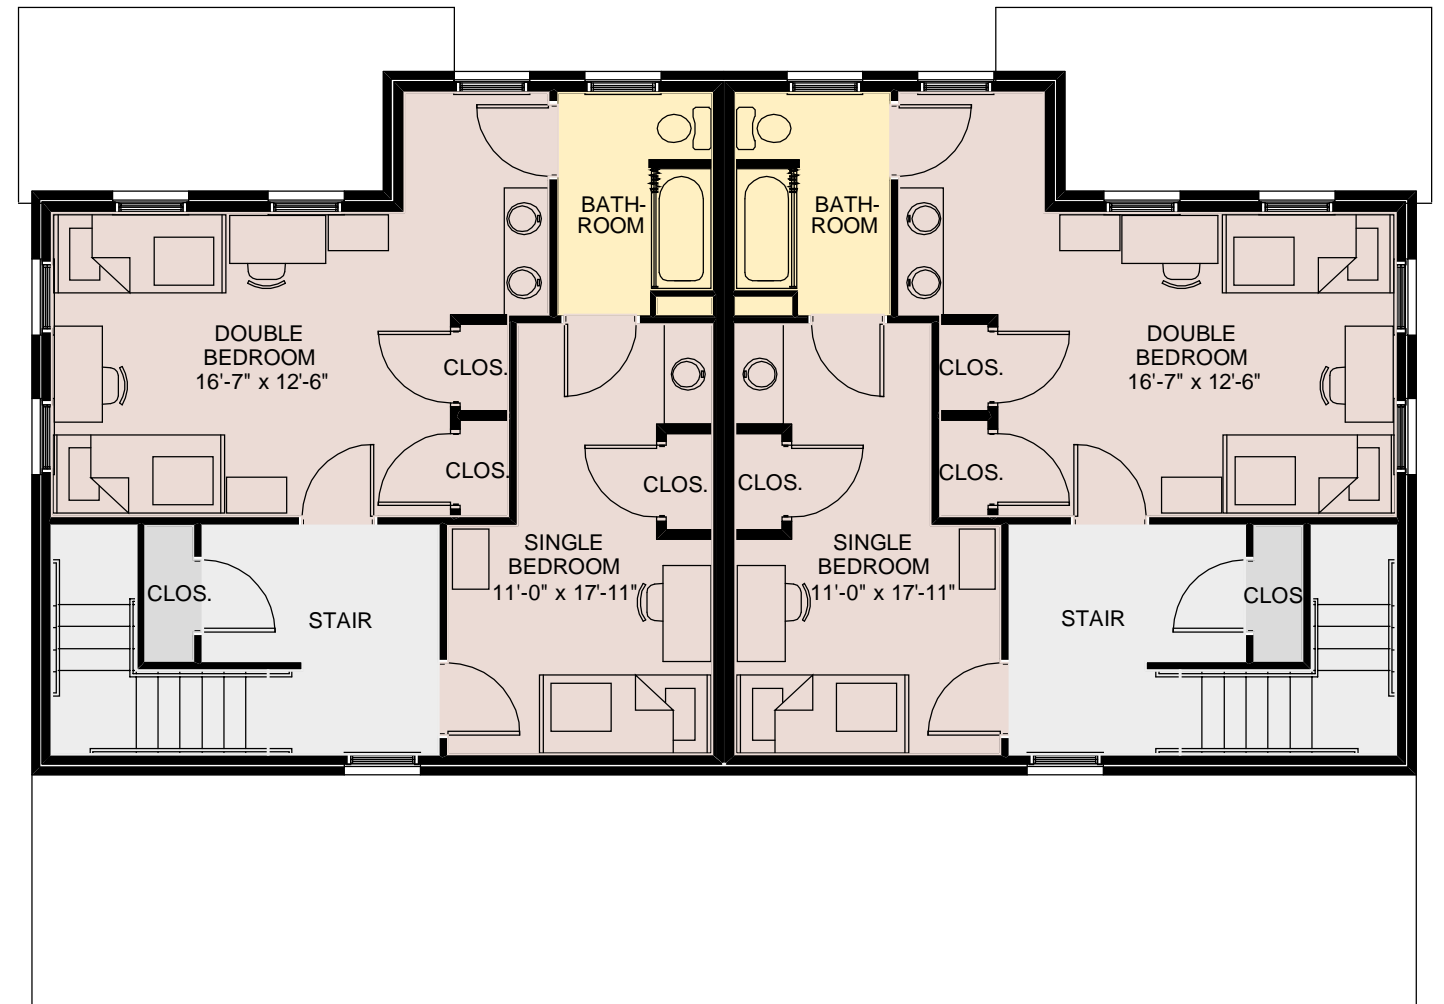

**6 BED TOWNHOUSES
SECOND FLOOR PLAN**